

*(Draft Official Plan Amendment, December 23, 2019)*

**CITY OF TORONTO**

**BY-LAW No. XXX-2019**

**To adopt Amendment No. XXX to the Official Plan for the City of Toronto with respect to lands known municipally as 466-468 Dovercourt Road.**

Whereas authority is given to Council under the *Planning Act*, R.S.O. 1990, c.P. 13, as amended to pass this By-law; and

Whereas Council of the City of Toronto has provided adequate information to the public and has held at least one public meeting in accordance with the *Planning Act*;

The Council of the City of Toronto hereby enacts as follows:

1. The attached Amendment No. XXX to the Official Plan is hereby adopted pursuant to the *Planning Act*, R.S.O. 1990, c.P. 13, as amended.

ENACTED AND PASSED this      day of                      , A.D. 2019.

FRANCES NUNZIATA,  
Speaker

ULLI S. WATKISS  
City Clerk

(Corporate Seal)


**AMENDMENT NO. XXX TO THE TO THE OFFICIAL PLAN****LANDS MUNICIPALLY KNOWN IN THE YEAR XXXX AS 466-468 DOVERCOURT ROAD**

The following text and map constitute Amendment No. XXX to the City of Toronto Official Plan. The

Official Plan of the City of Toronto is amended as follows:

1. Map 18, Land Use Plan is hereby amended by redesignating the lands known as 466-468 Dovercourt Road from *Neighbourhoods* to *Mixed Use Areas* in accordance with Schedule "A" attached hereto.

SCHEDULE A

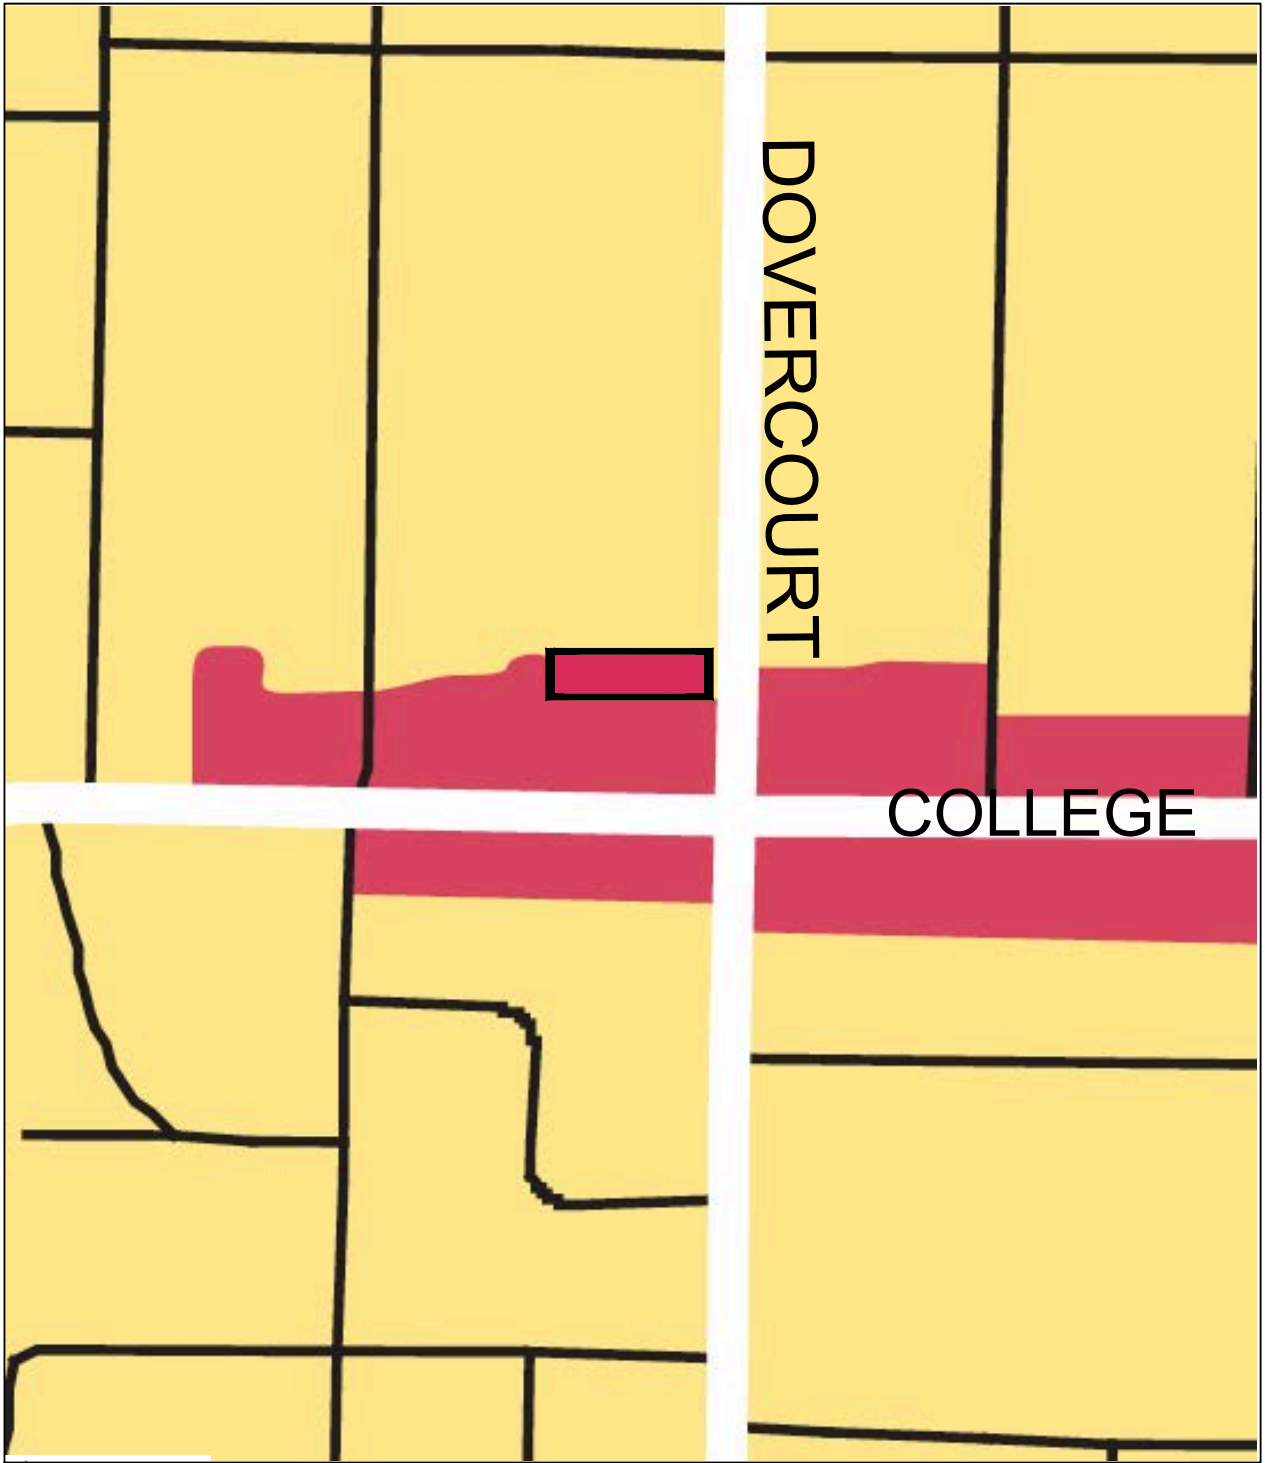


Official Plan Amendment

-  Site Location : From Neighbourhoods to Mixed Use Area
-  Neighbourhoods
-  Apartment Neighbourhoods
-  Mixed Use Areas
-  Institutional Areas
-  Employment Areas
-  Parks



Not to Scale

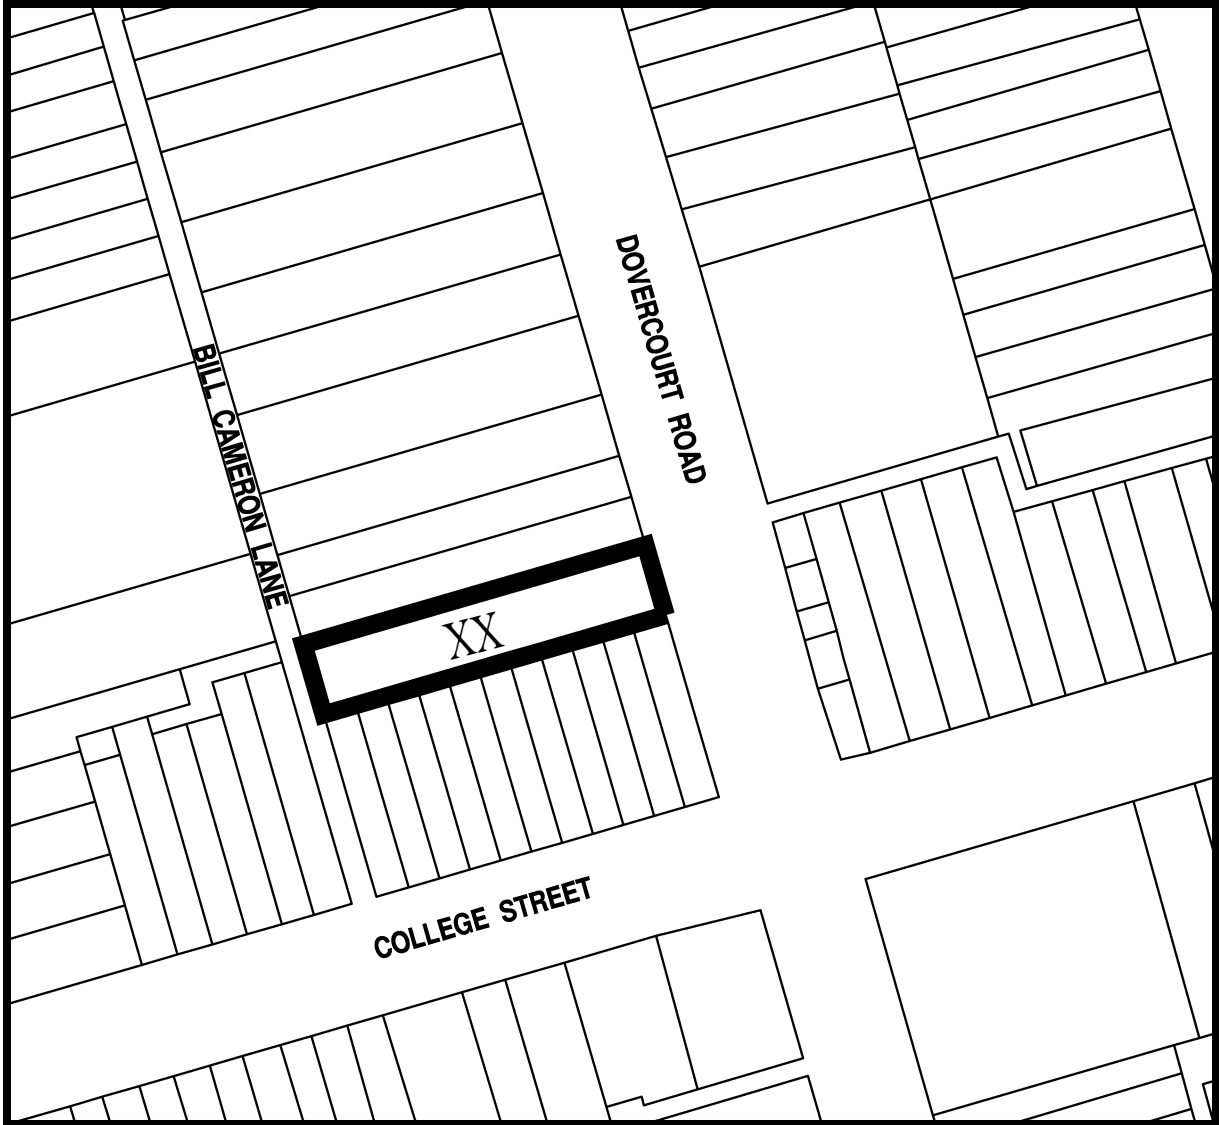

**KEY PLAN**